


EXISTING WEST ELEVATION



EXISTING REAR GARDEN / NORTH ELEVATION

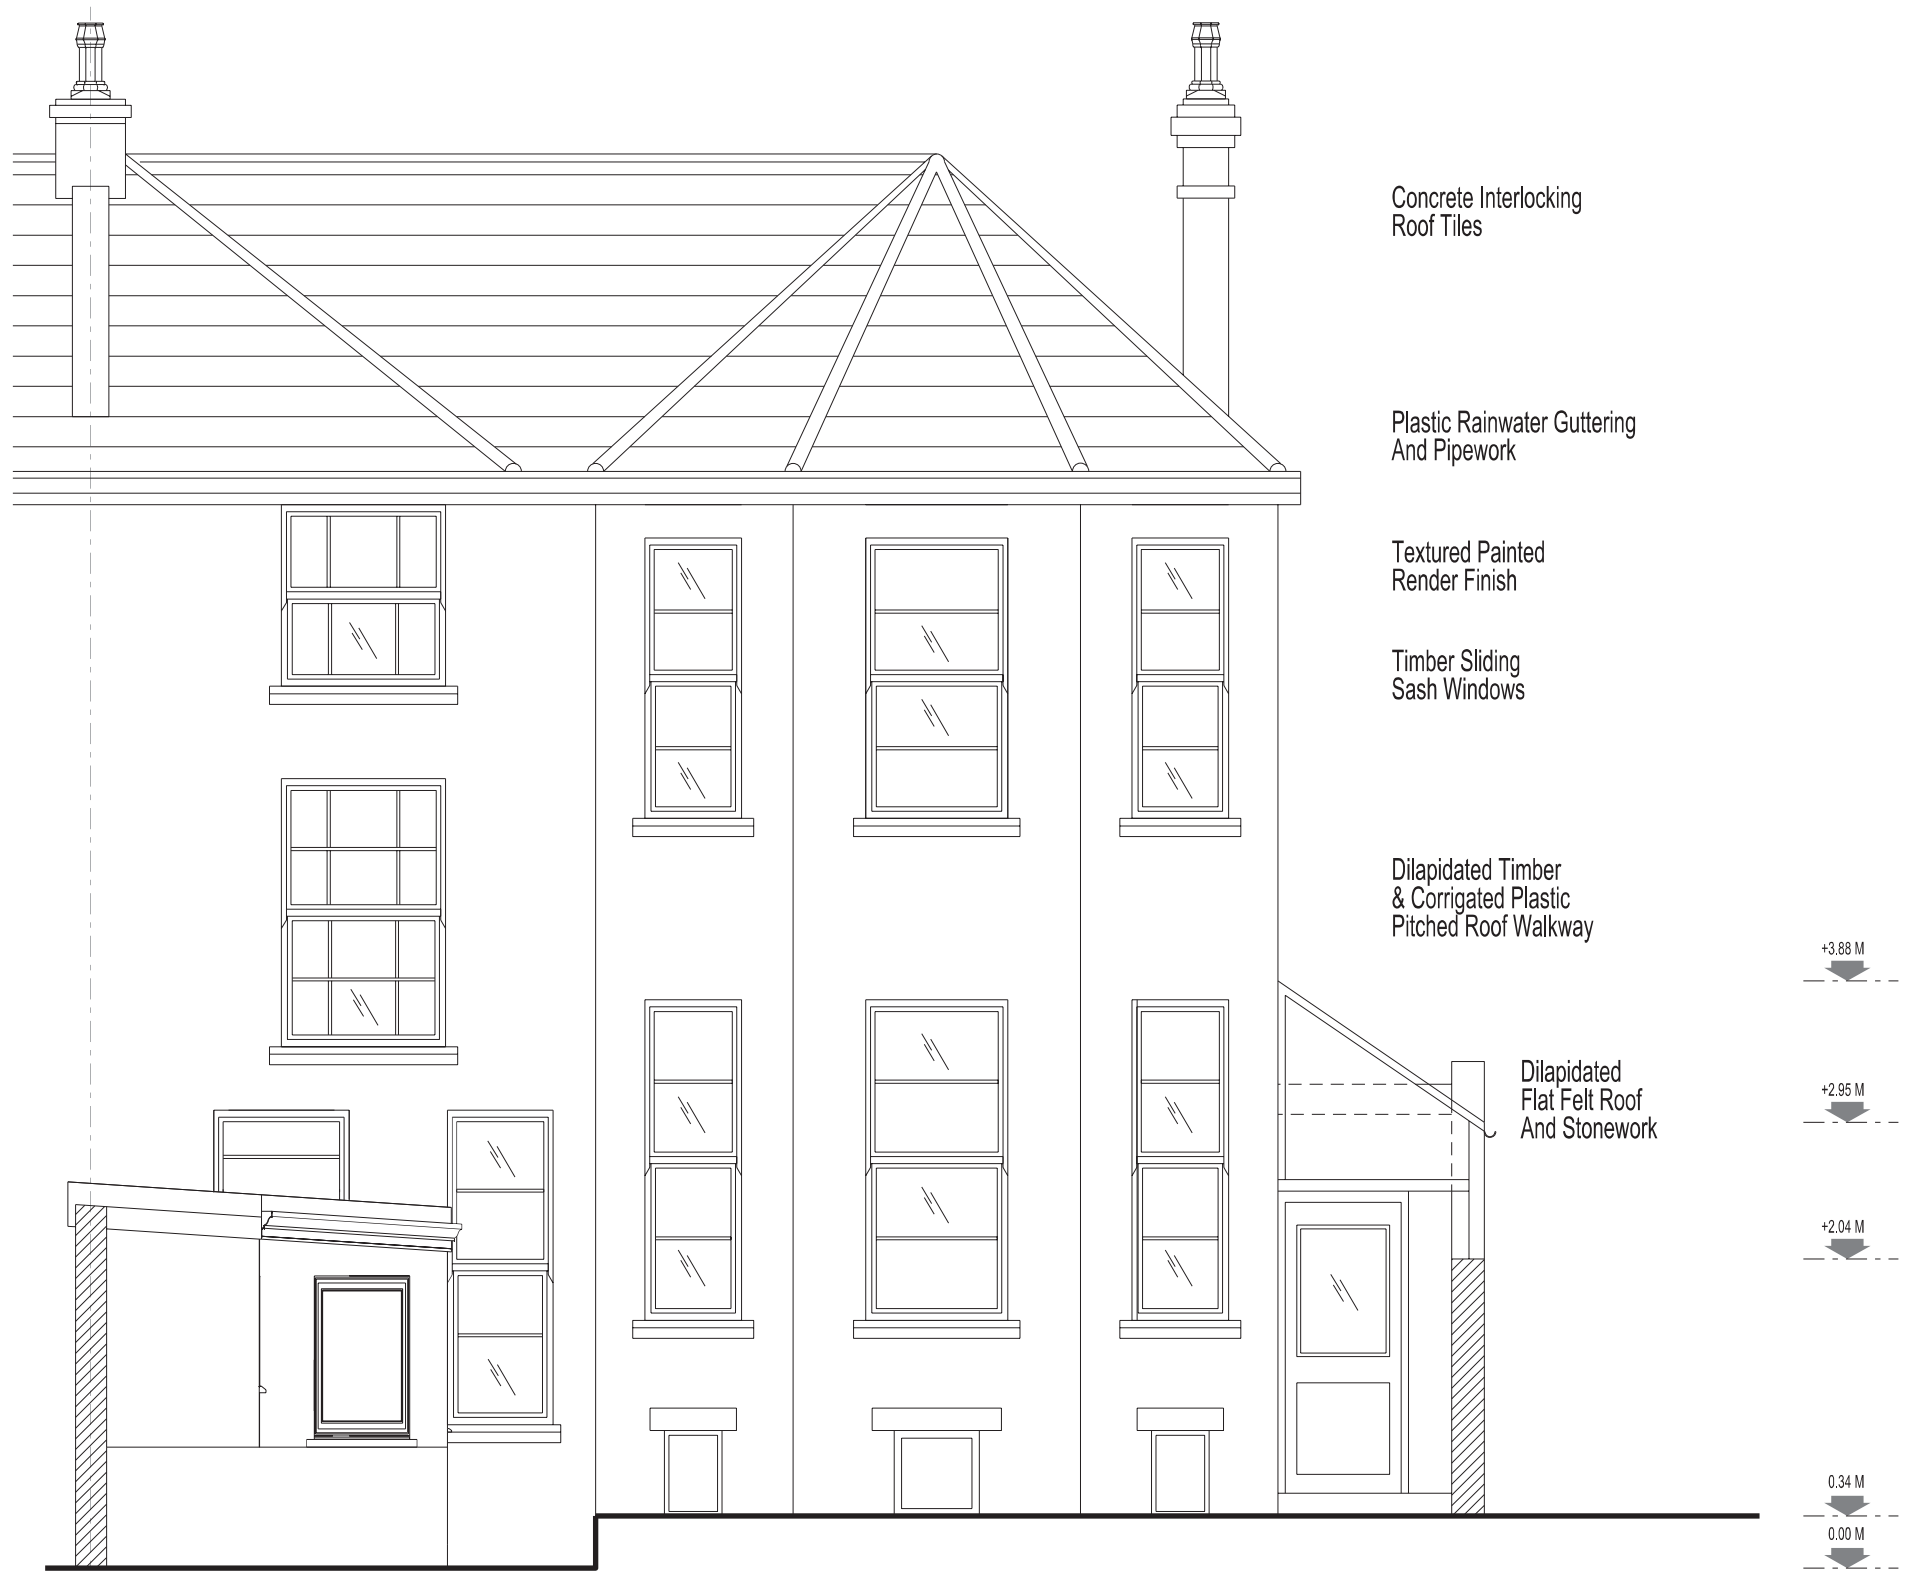

1



2



3



4



5



6


EXISTING PHOTOGRAPHS




SITE LOCATION PLAN SCALE: 1:1250



EXISTING 3D SKETCH OF REAR GARDEN ELEVATION

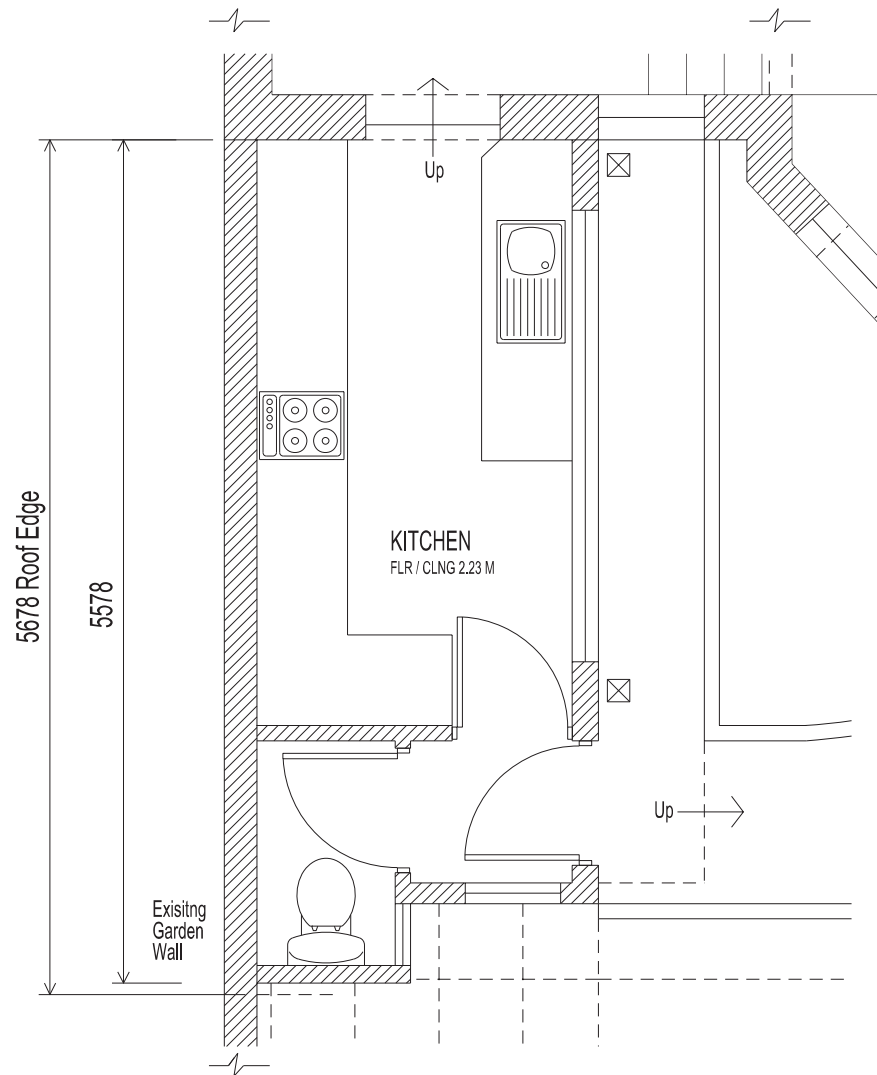

EXISTING GROUND FLOOR PLAN

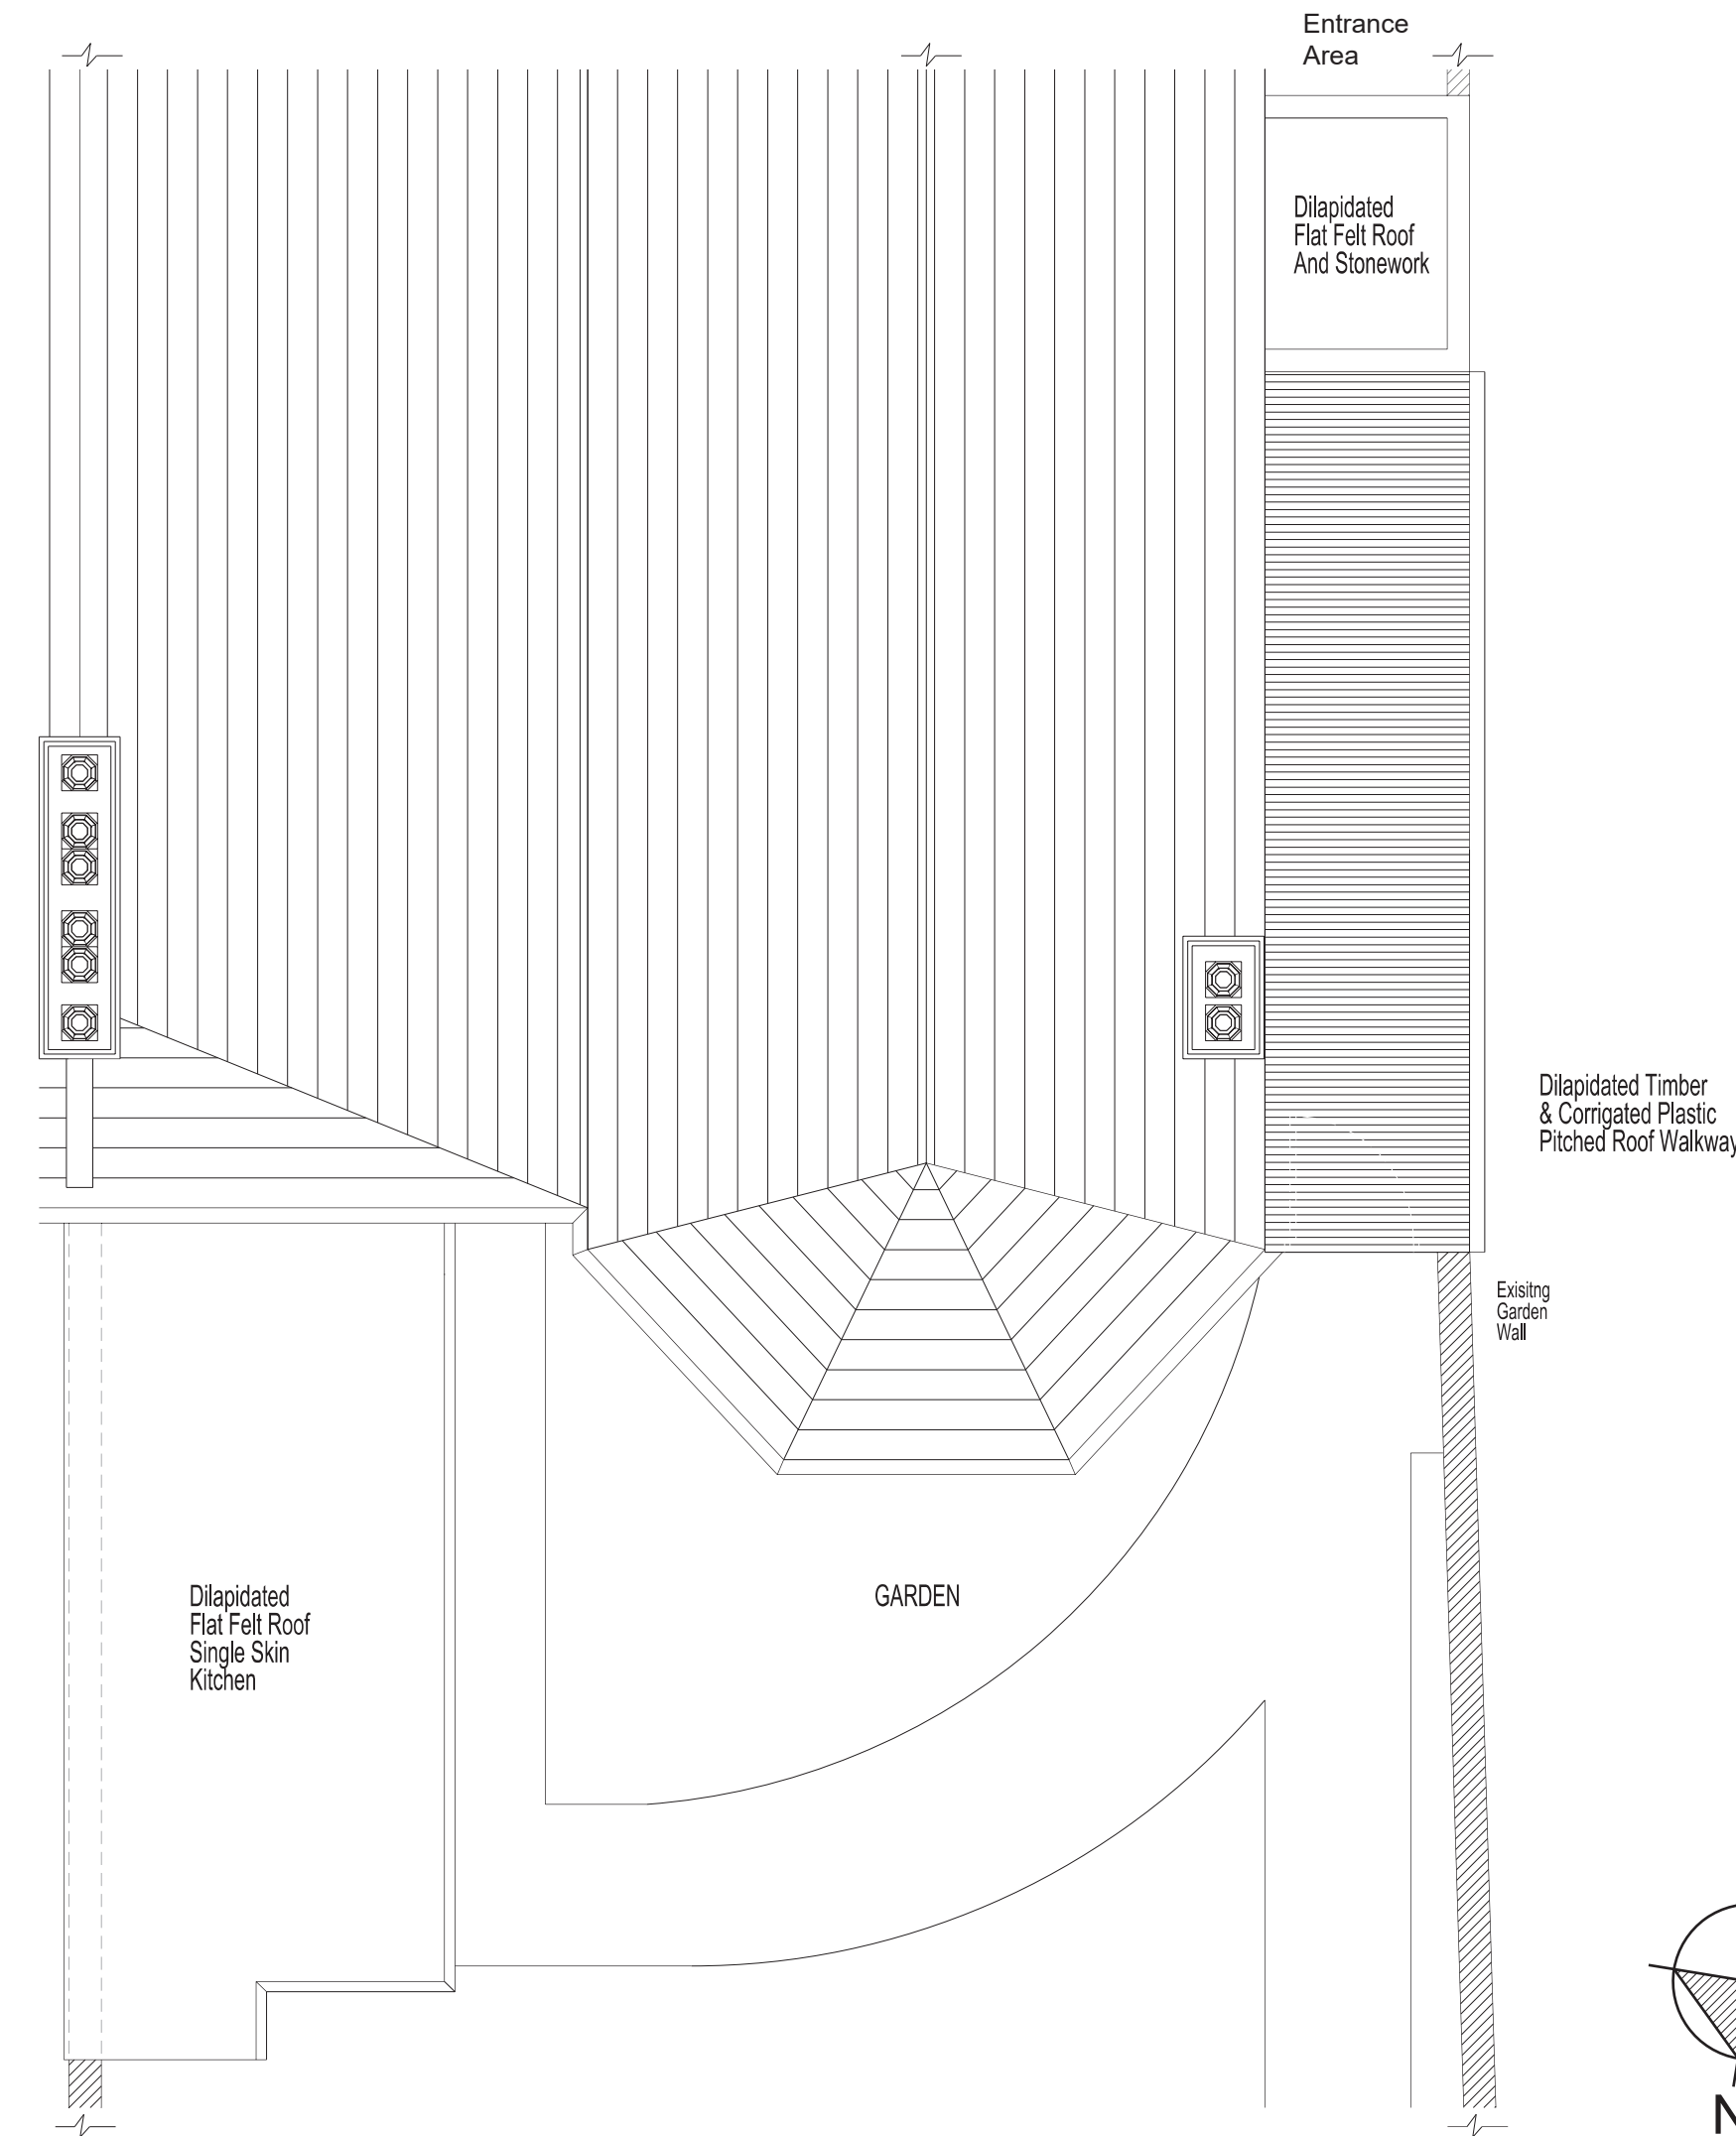

EXISTING ROOF PLAN

REV	NOTE	DATE	BY	Checked

REV	NOTE	DATE	BY	Checked

REV	NOTE	DATE	BY	Checked